


This drawing is intended to show typical components of a reinforced soil wall using Rosetta Hardscapes Outcropping blocks, geogrid reinforcement, and geosynthetic straps. Final sections for construction must be per project specific detailed engineering.

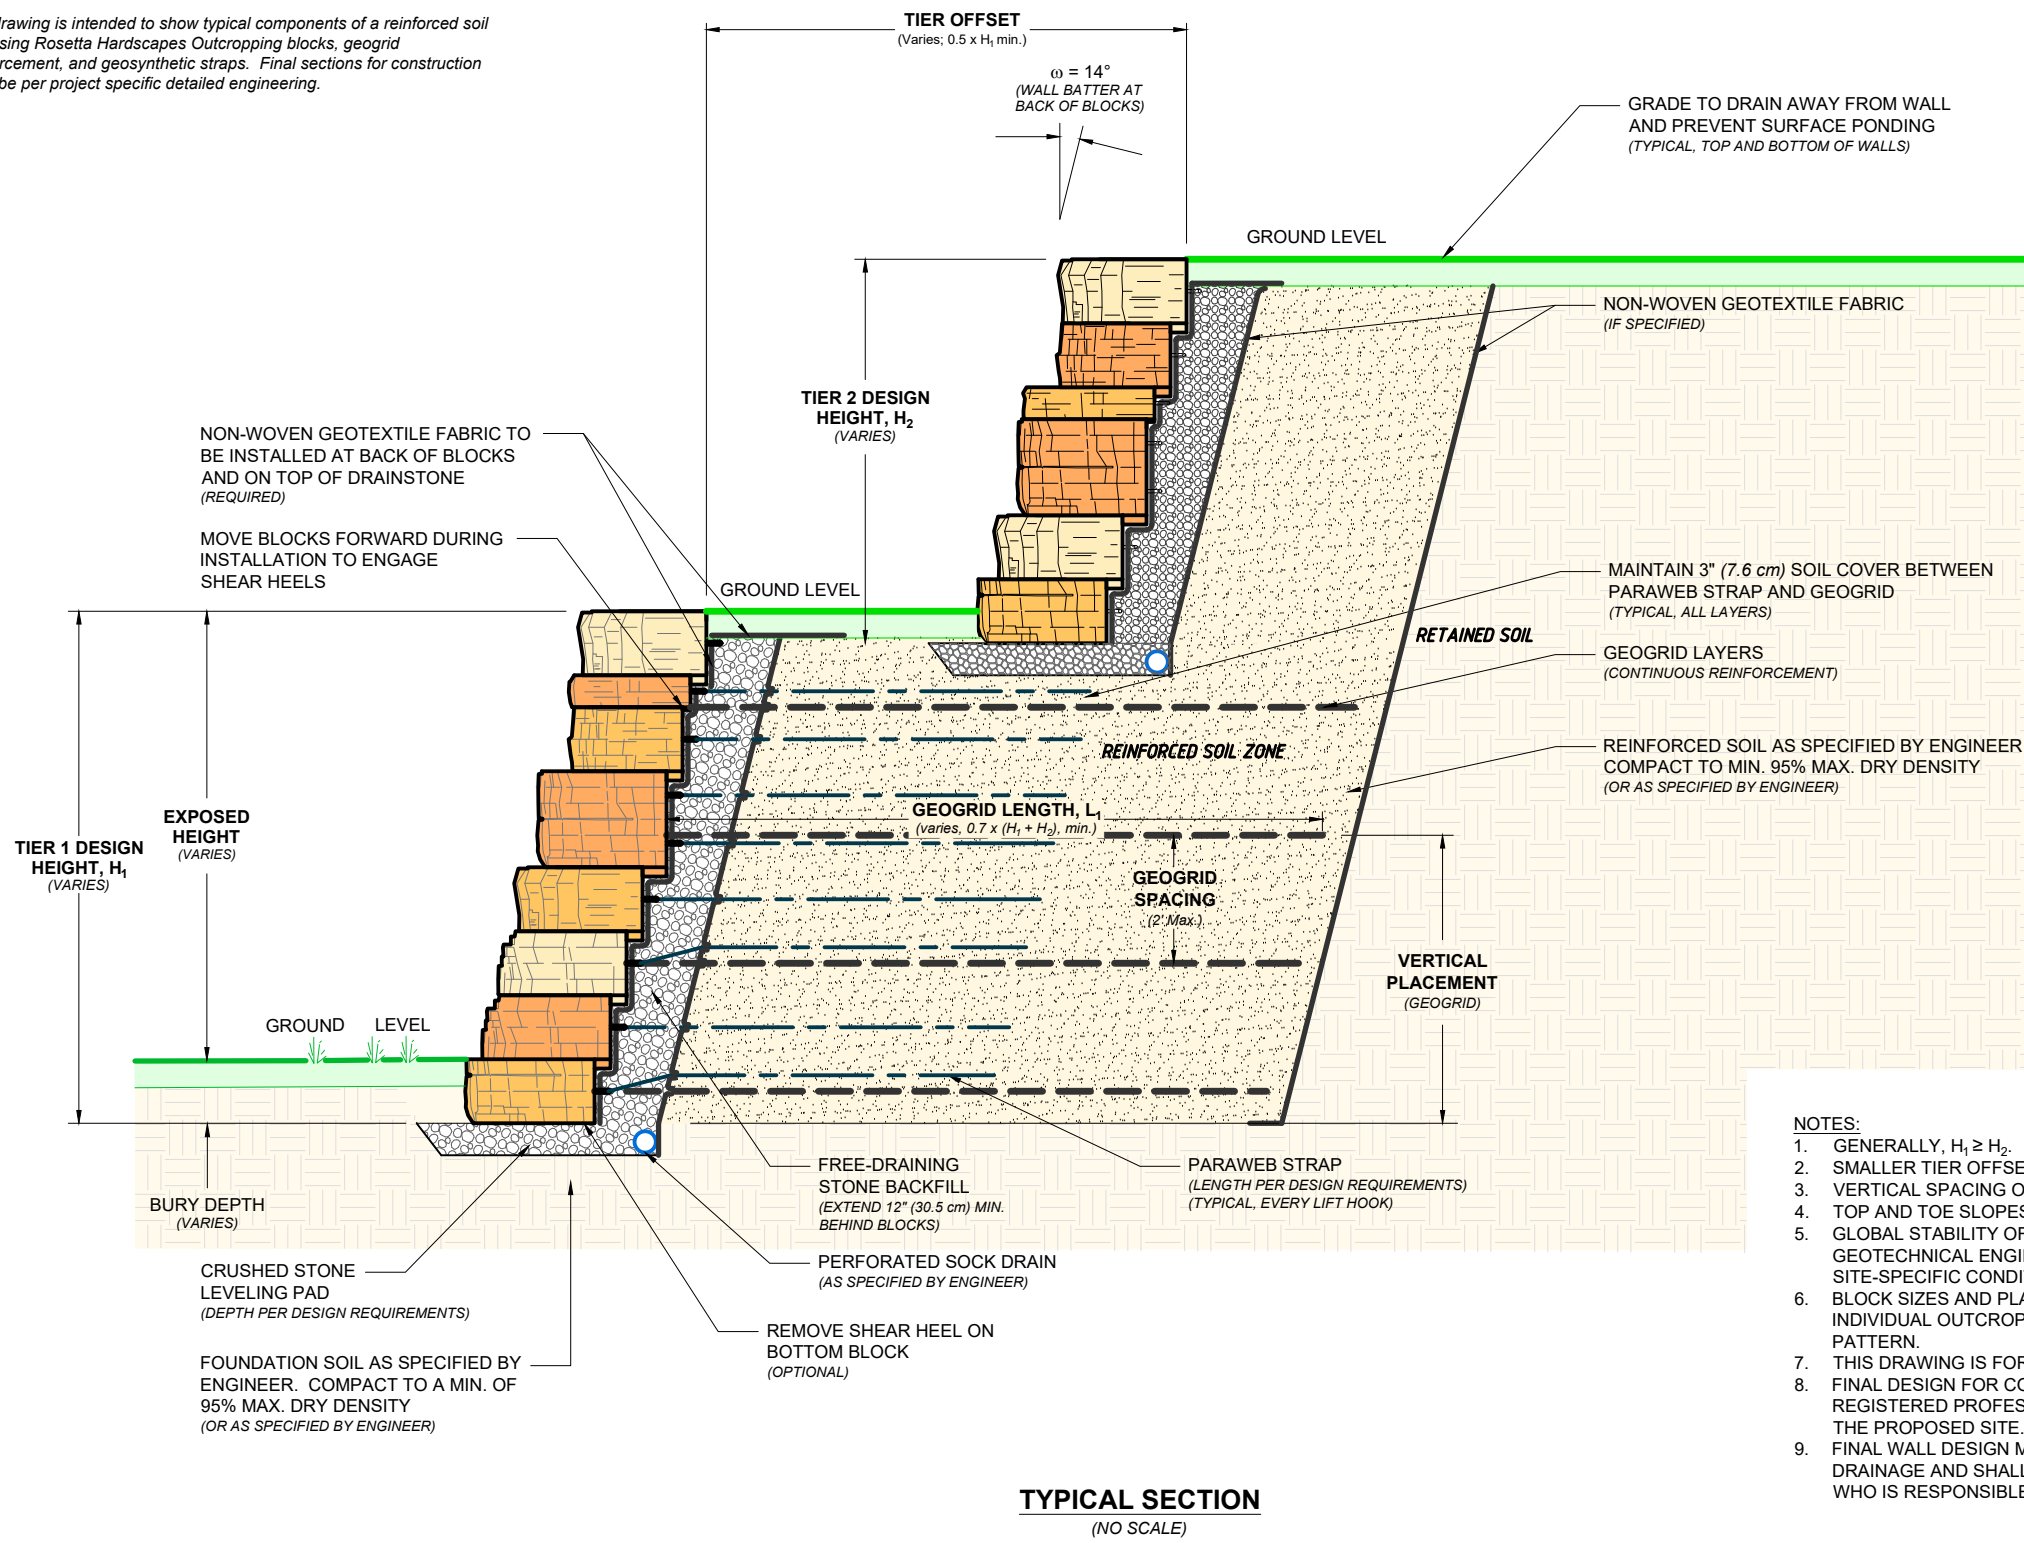

- NOTES:**
1. GENERALLY, $H_1 \geq H_2$.
 2. SMALLER TIER OFFSET IS POSSIBLE WITH SITE-SPECIFIC ENGINEERING.
 3. VERTICAL SPACING OF GEOGRID REINFORCING GENERALLY ≤ 2 FEET.
 4. TOP AND TOE SLOPES POSSIBLE WITH SITE-SPECIFIC ENGINEERING.
 5. GLOBAL STABILITY OFTEN CONTROLS TIERED WALL DESIGN. GEOTECHNICAL ENGINEER SHOULD ANALYZE SLOPE STABILITY WITH SITE-SPECIFIC CONDITIONS.
 6. BLOCK SIZES AND PLACEMENT SHOWN ARE FOR REFERENCE ONLY. INDIVIDUAL OUTCROPPING BLOCKS WILL VARY WITH INSTALLATION PATTERN.
 7. THIS DRAWING IS FOR REFERENCE ONLY, NOT FOR CONSTRUCTION.
 8. FINAL DESIGN FOR CONSTRUCTION MUST BE PREPARED BY A REGISTERED PROFESSIONAL ENGINEER USING ACTUAL CONDITIONS OF THE PROPOSED SITE.
 9. FINAL WALL DESIGN MUST ADDRESS BOTH INTERNAL AND EXTERNAL DRAINAGE AND SHALL BE EVALUATED BY THE PROFESSIONAL ENGINEER WHO IS RESPONSIBLE FOR THE WALL DESIGN.

TYPICAL SECTION
(NO SCALE)

LEGEND:
 - - - - - = GEOGRID
 - - - - - = PARAWEB STRAP

DRAWN BY:
N. Lindwall
 APPROVED BY:
J. Johnson
 DATE:
July 27, 2018
 SHEET NO. :
1 of 1

TITLE:
TYPICAL GRAVITY OVER REINFORCED TIERED WALL SECTION
 DRAWING FILE:
Tiered Gravity over Reinforced Wall - Typical Section.dwg

ROSETTA
HARDSCAPES, LLC
 05481 US 31 SOUTH CHARLEVOIX, MI 49720
 877-777-6558 • 231-237-9656 Fax • www.discoverrosetta.com