


TYPICAL GRAVITY WALL SECTION

NOT TO SCALE

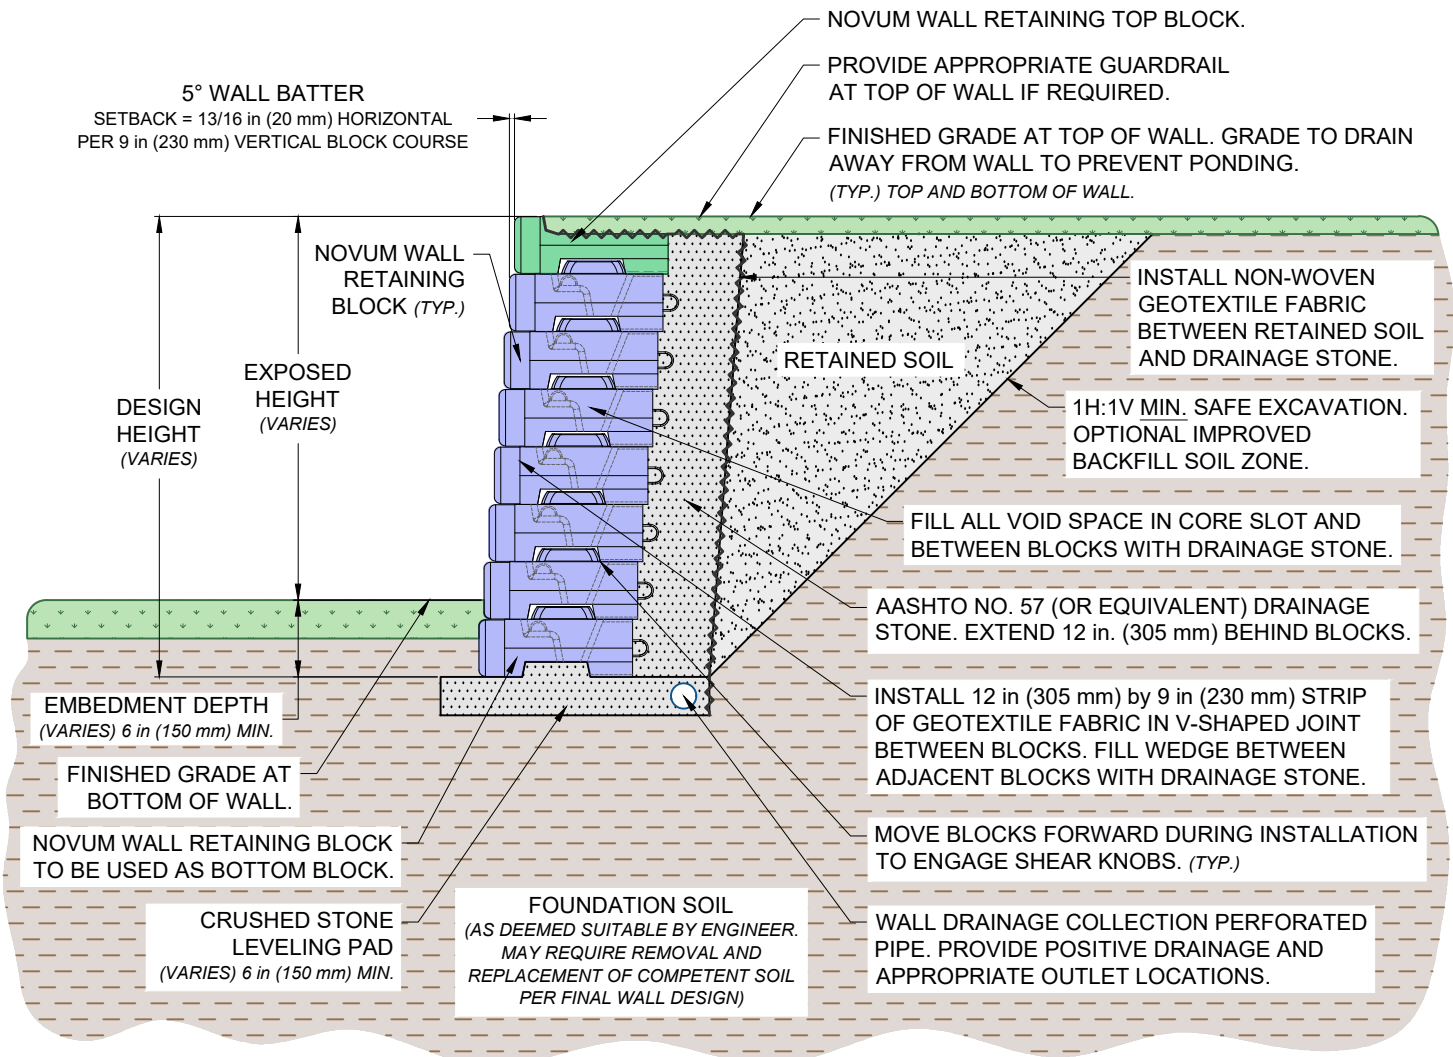

This drawing is for reference only. Determination of the suitability and/or manner of use of any details contained in this document is the sole responsibility of the design engineer of record. Final project designs, including all construction details, internal and external stability, and drainage, shall be prepared by a licensed professional engineer using the actual conditions of the proposed site.

DRAWN BY:	LBH
APPROVED BY:	DJC
DATE:	04-APR-2024
SHEET:	1 of 1

TITLE:	TYPICAL GRAVITY WALL SECTION
FILE:	Typical_Gravity_Wall_Section.dwg

NOVUM WALL™

3890 CHARLEVOIX AVE, PETOSKEY, MI 49720
(866) 222-8400 ext 33010 • engineering@redi-rock.com • www.novumwall.com