


STANDARD LAYOUT

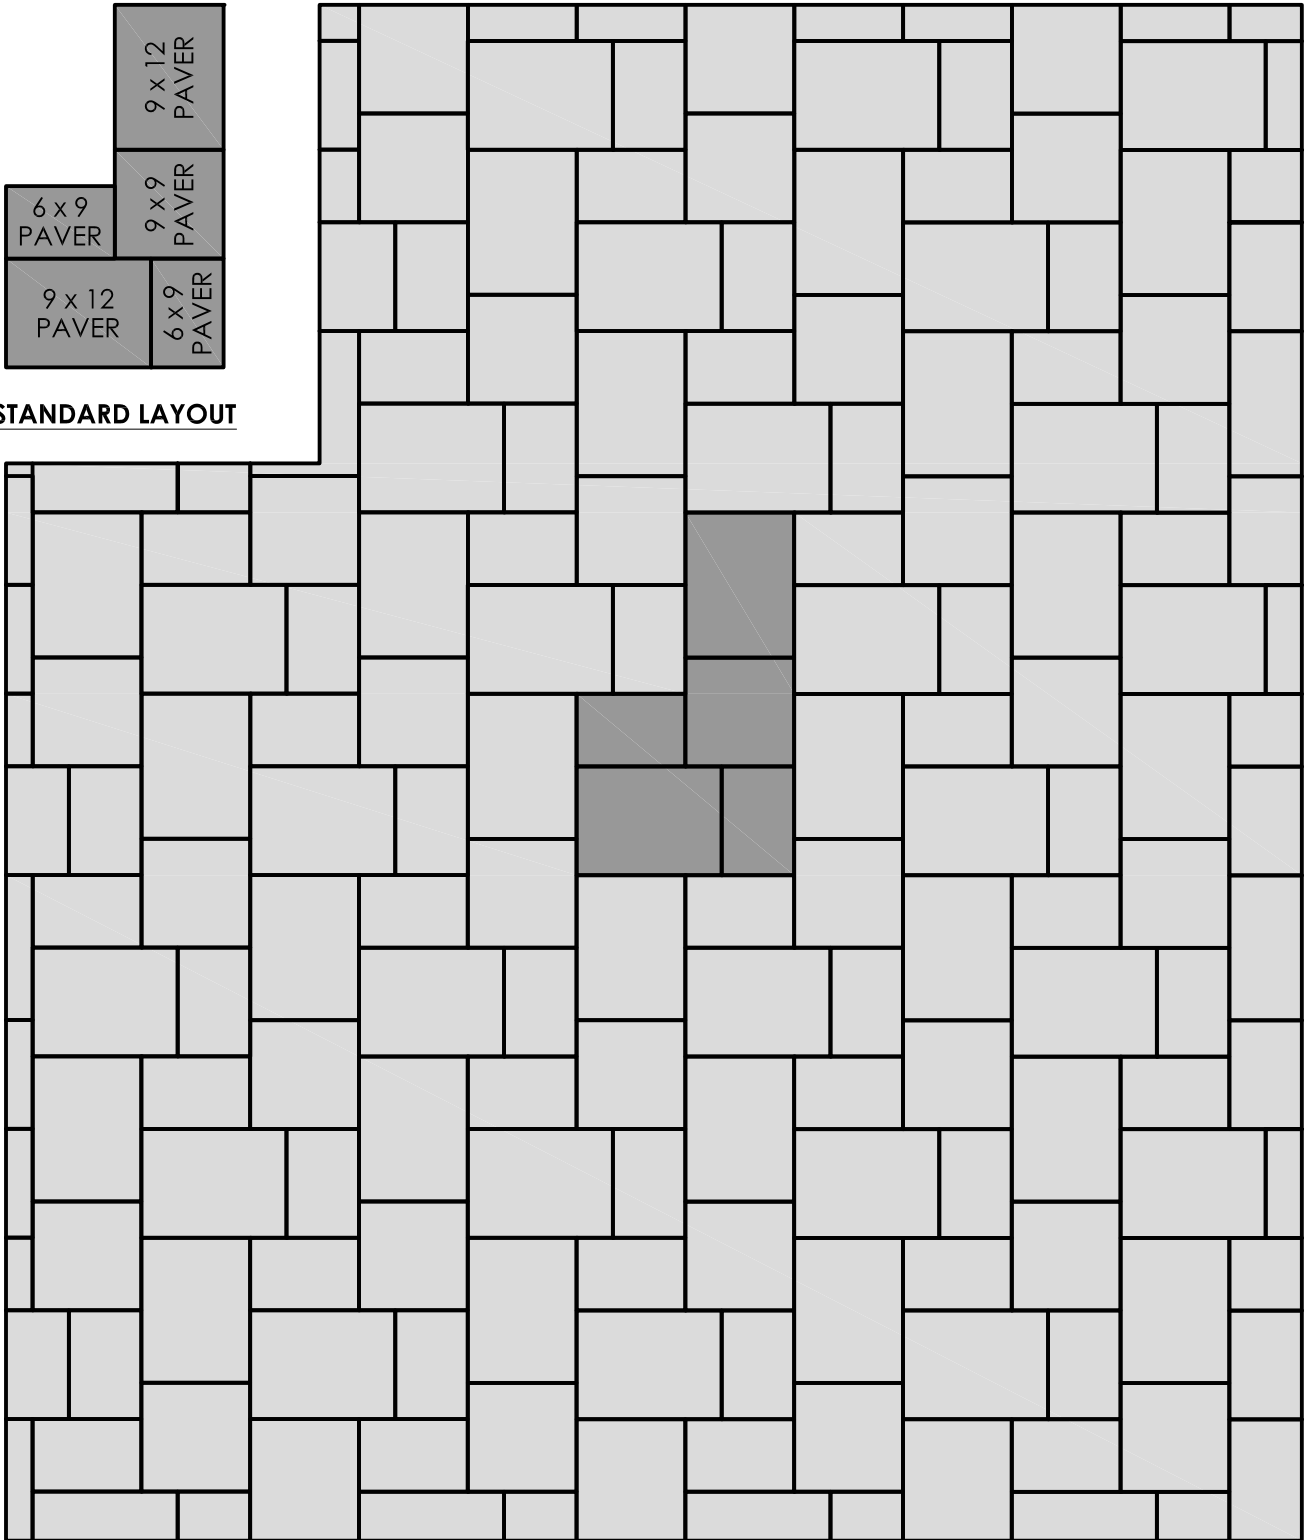

DRAWN BY: MATT WALZ

APPROVED BY:

DATE: 04.24.14

SHEET NO.: 1 OF 1

TITLE:

NEW MISSION PAVER LAYOUT

DRAWING FILE:

ROSETTA
HARDSCAPES, LLC

05481 US 31 SOUTH CHARLEVOIX, MI 49720
877-777-6558 • 231-237-9656 Fax • www.discoverrosetta.com