


Top of Wall 9 in (230 mm) Stepdown Blocks

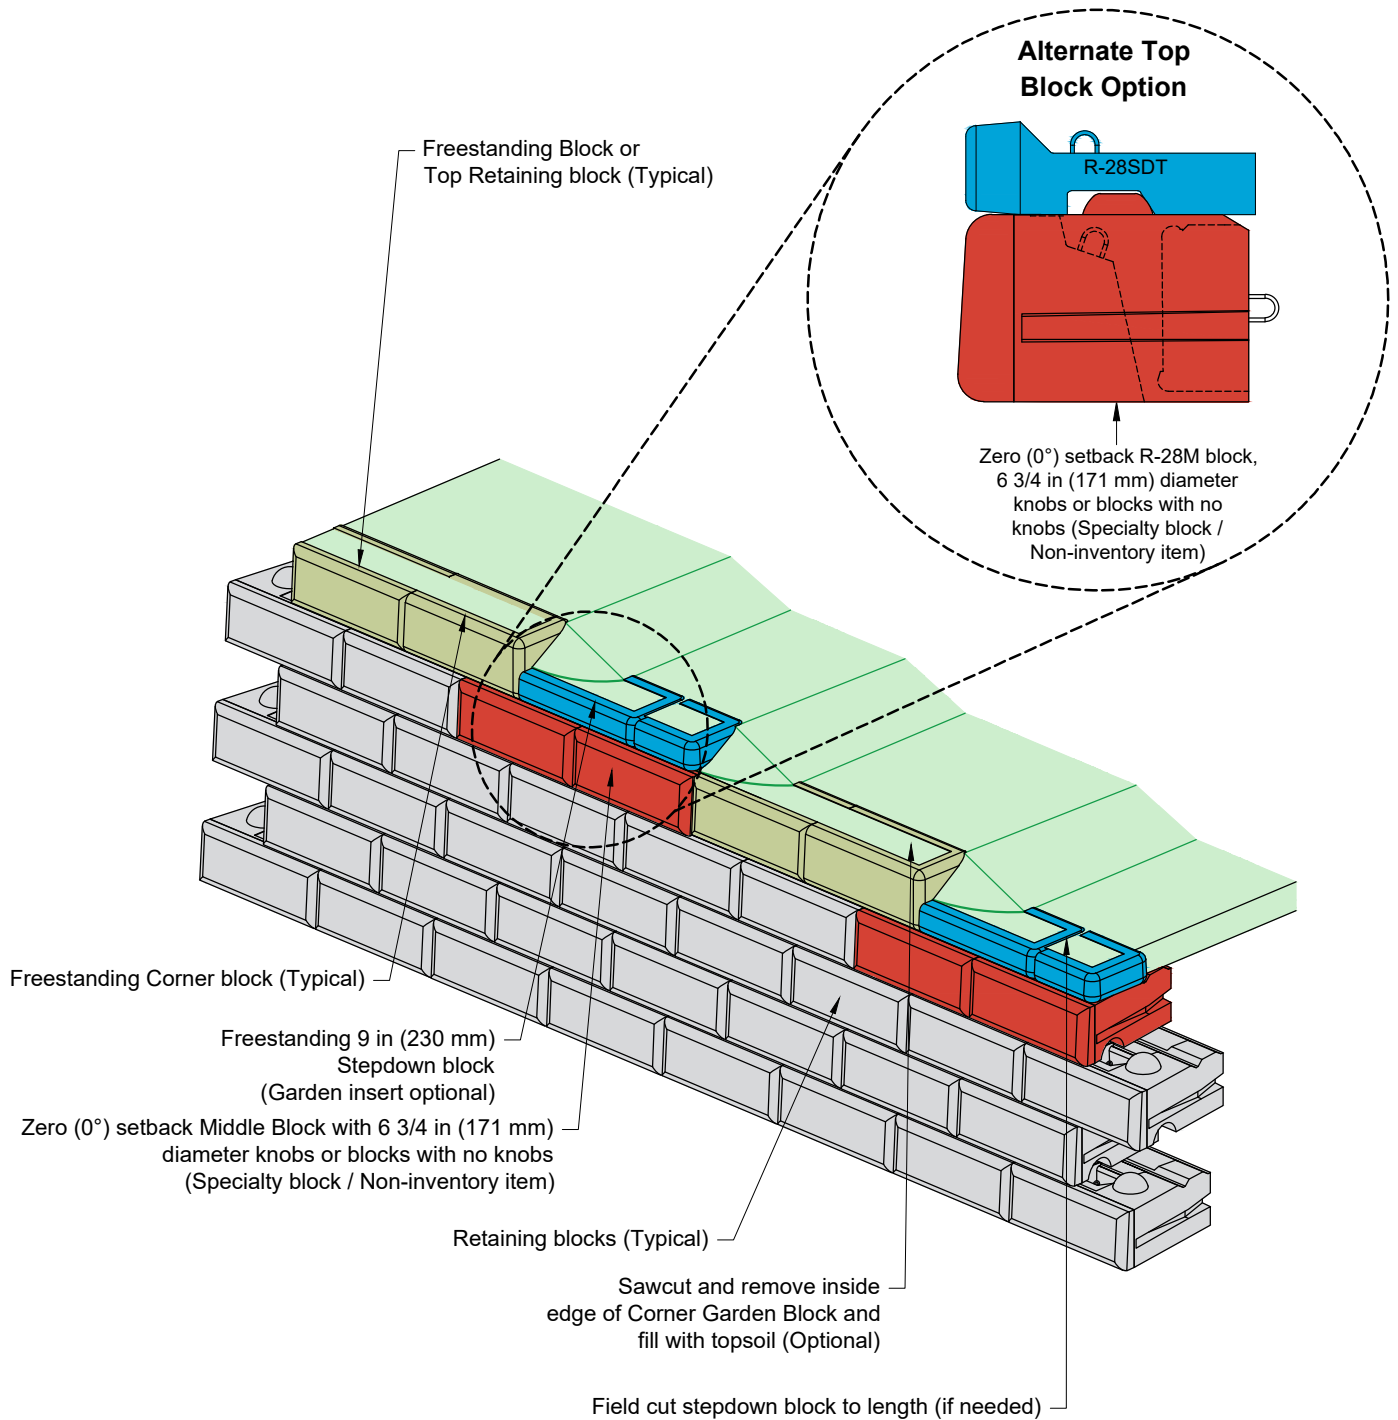

This drawing is for reference only. Determination of the suitability and/or manner of use of any details contained in this document is the sole responsibility of the design engineer of record. Final project designs, including all construction details, shall be prepared by a licensed professional engineer using the actual conditions of the proposed site.

DRAWN BY:	EGS	TITLE:	Top of Wall, 9 in Stepdown Blocks	REDI*ROCK® 05481 US 31 SOUTH, CHARLEVOIX, MI 49720 (866) 222-8400 ext 3010 • engineering@redi-rock.com www.redi-rock.com
APPROVED BY:	LBH			
DATE:	24-APR-2025			
SHEET:	1 of 1	FILE:	Top of Wall 9 in Stepdown Blocks 24APR2025.dwg	