
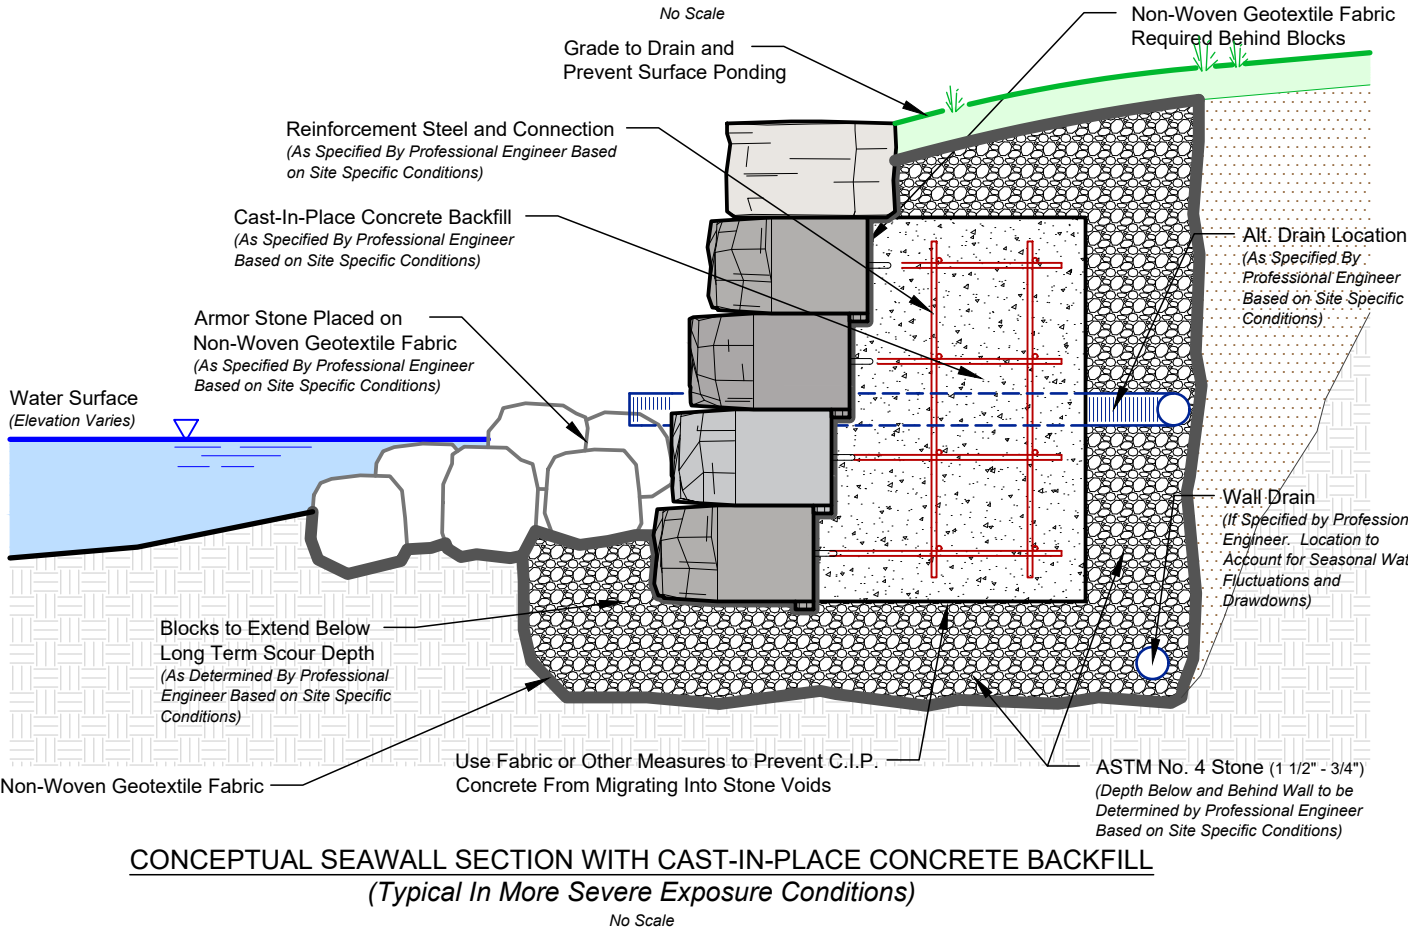


NOTES:

- Available Wall Heights Vary Based on Site Specific Conditions.
- Contact your Local Professional Engineer for Final Design for Construction.
- Ends of Wall to Be Turned Into the Bank to Prevent Water Encroachment Around Ends of Wall.

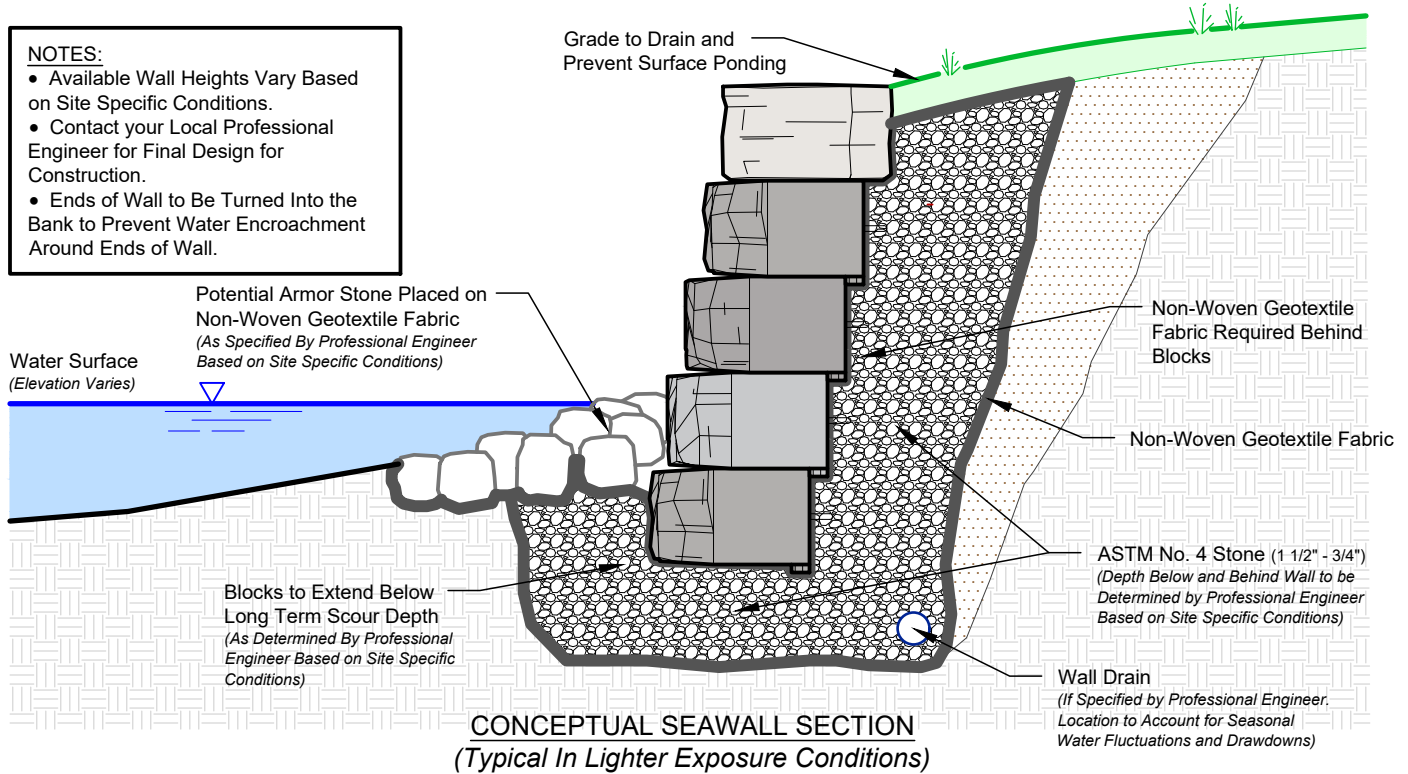

DRAWN BY:
V. Bushard / J. Johnson

APPROVED BY:
N. Lindwall

DATE:
11/11/2021

SHEET NO. :
1 of 1

TITLE:
GRAND LEDGE SEAWALL - CONCEPTUAL DETAILS

DRAWING FILE:
Grand Ledge Seawall - Conceptual Details.dwg

ROSETTA
HARDSCAPES, LLC

05481 US 31 SOUTH CHARLEVOIX, MI 49720
877-777-6558 • 231-237-9656 Fax • www.discoverrosetta.com