


**TYPICAL CONNECTION OF 6 in OR 12 in (152 mm or 305 mm)  
HIGH OUTCROPPING BLOCKS AND PARAWEB STRAP**


(NO SCALE)

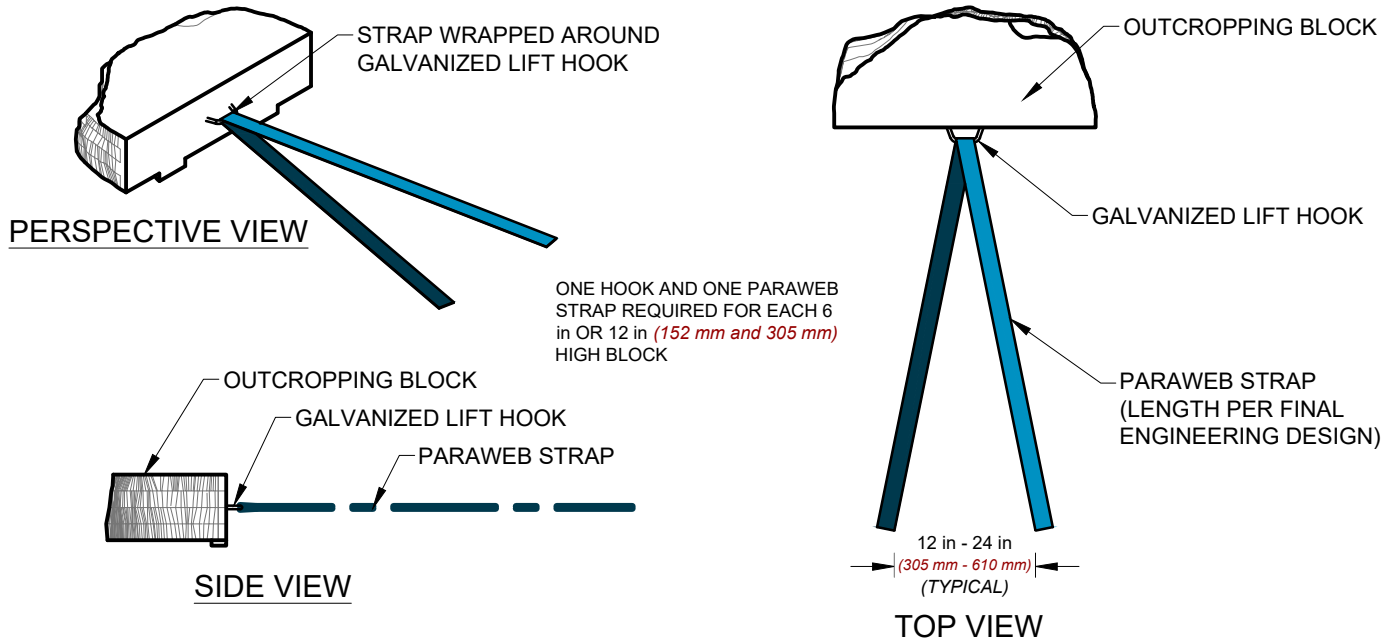

STRAP TO BE PLACED AROUND HOOK AND SECURED IN PLACE. BACKFILL TO BE PLACED AND COMPACTED FROM THE OUTCROPPING BLOCK BACK INTO THE REINFORCED SOIL ZONE TO AVOID "BUNCHING" OF THE STRAP.

**TYPICAL CONNECTION OF 18 in OR 24 in (457 mm or 610 mm)  
HIGH OUTCROPPING BLOCKS AND PARAWEB STRAP**

(NO SCALE)

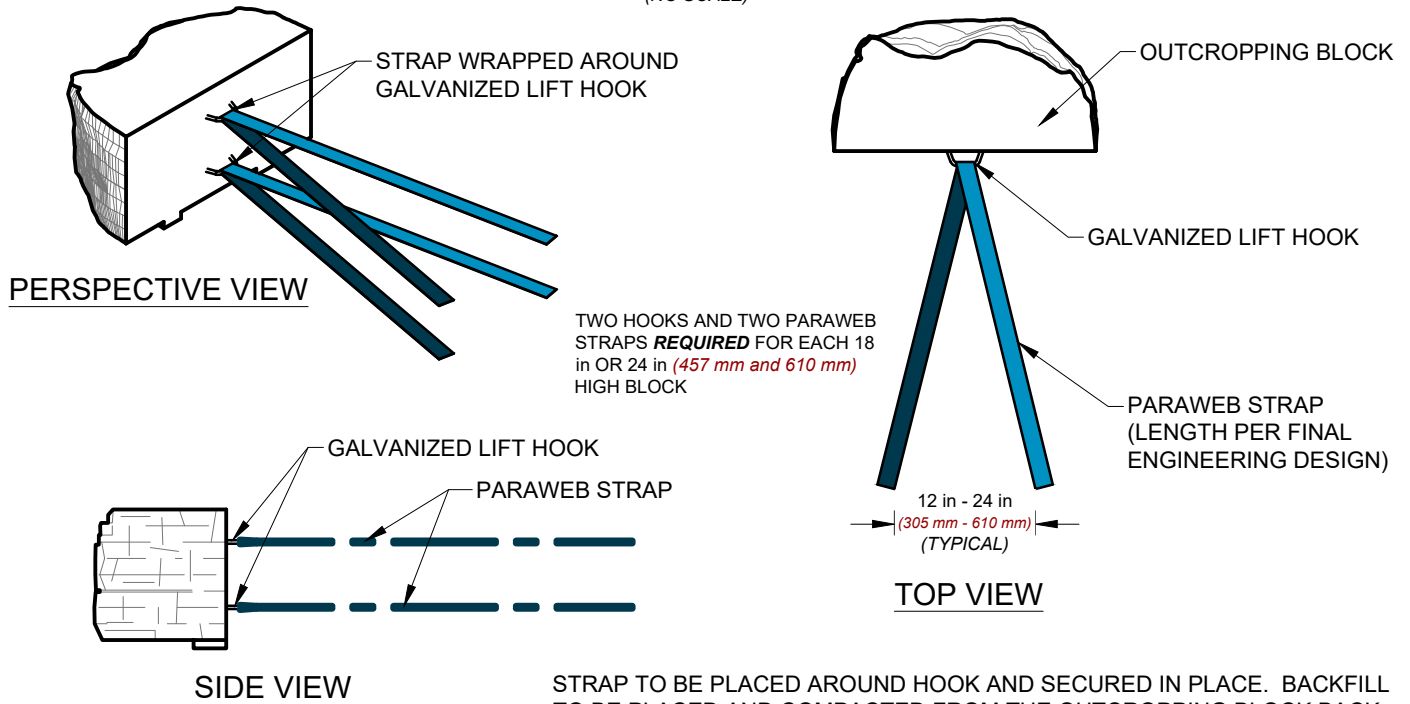

STRAP TO BE PLACED AROUND HOOK AND SECURED IN PLACE. BACKFILL TO BE PLACED AND COMPACTED FROM THE OUTCROPPING BLOCK BACK INTO THE REINFORCED SOIL ZONE TO AVOID "BUNCHING" OF THE STRAP.

DRAWN BY:  
J. Johnson/MRV

APPROVED BY:

DATE:  
15-JUL-2025

TITLE:

TYPICAL PARAWEB STRAP CONNECTION

DRAWING FILE:  
Strap Connection - Typical Detail.dwg

**ROSETTA**  
**HARDSCAPES, LLC**  
8212 M-119 HARBOR SPRINGS, MI 49740  
877-777-6558 • www.rosettahardscapes.com