



TOP VIEW

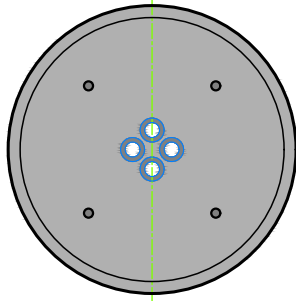

HORIZONTAL SECTION

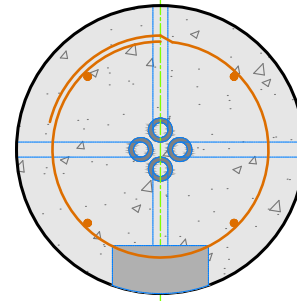


2 1/2" WIDE x 1/2" DEEP RUSTICATION STRIP

CHAMFERED JOINT (TYP. EACH SIDE)

GROUND SURFACE

GRADE LINE

SIDE VIEW - INSTALLATION

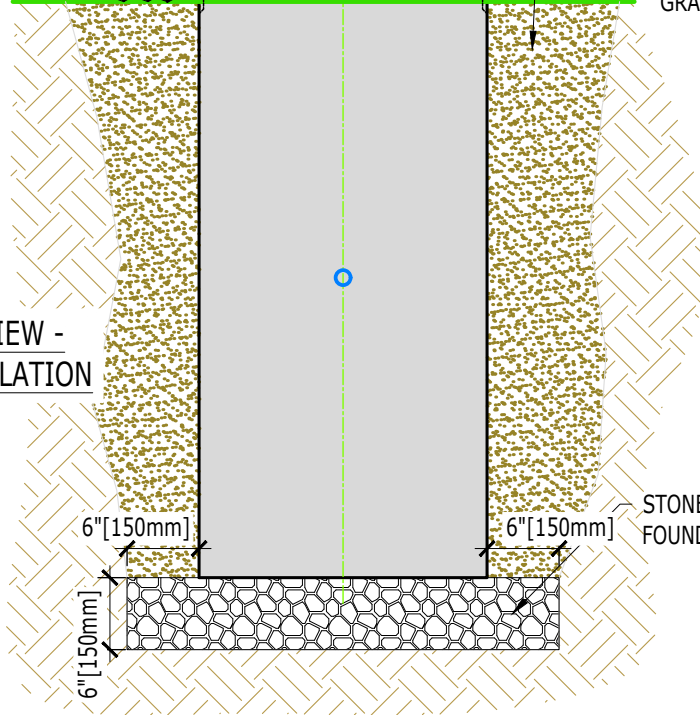

ANCHOR RODS

PVC ELEC CONDUITS

STEEL REINFORCING

CURVED LID JUNCTION BOX (OPTIONAL)


BACKFILL MATERIAL. COMPACT PER SPECS.

STONE FOUNDATION

EXPOSED HEIGHT

BURY DEPTH PER DESIGN

VERTICAL SECTION

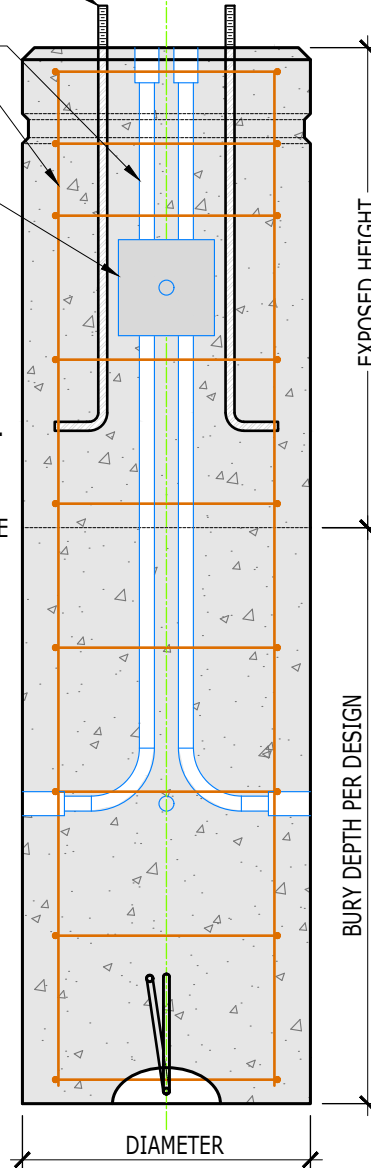

DIAMETER

0" 3" 6" 9" 12" SCALE

DRAWN BY:	BWL/NWL
SCALE:	3/4" = 1'-0"
DATE:	06JUN2019
SHEET:	1 of 1

TITLE:	ROUND RUSTICATED POLE BASE (JUNCTION BOX)
FILE:	Round Rusticated Pole Base with J-Box 060619.dwg

pole base
 05481 US 31 SOUTH CHARLEVOIX, MI 49720
 866-222-8400 • www.polebase.com