


- This detail can be Installed with either a single or multiple rows of Force Protection blocks.
- J-Bolts and clips are used to connect the top row of retaining blocks and all Force Protection blocks together.
- J-Bolt installation is not intended for traffic impact loads.
- Force Protection blocks can be attached to retaining wall blocks or ground anchors.

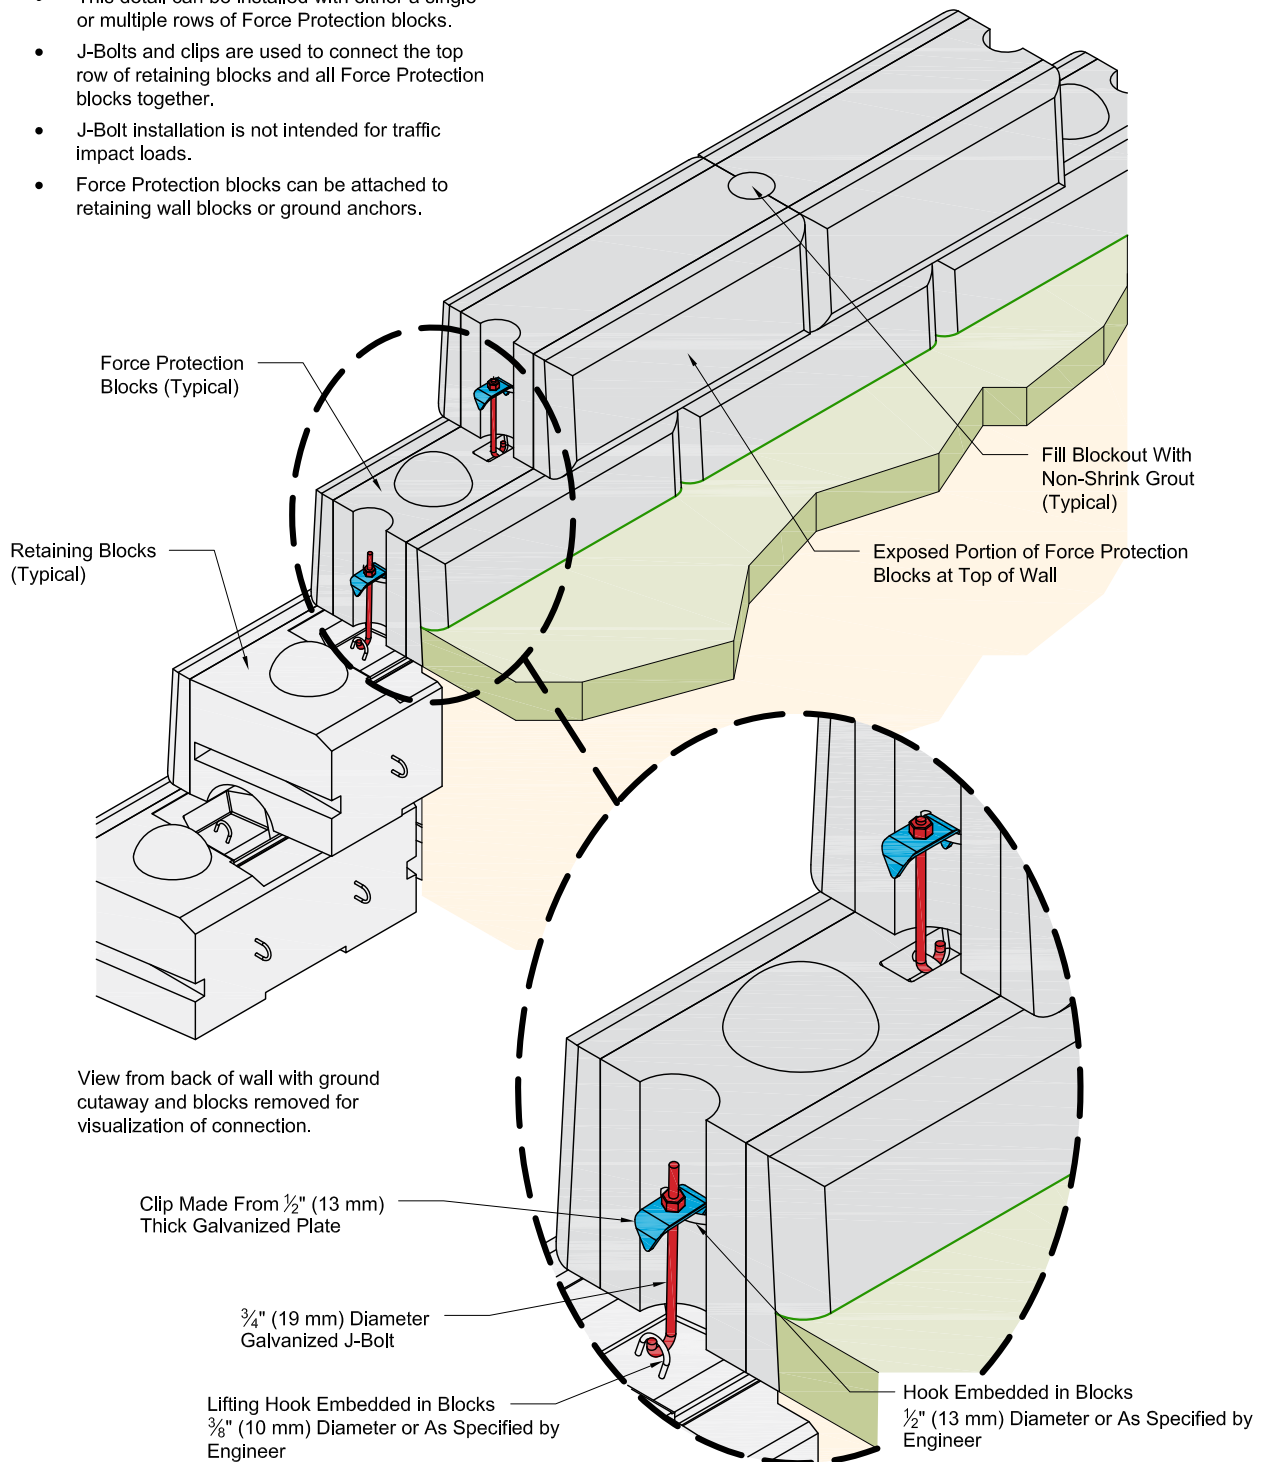

- This drawing is for reference only.
- Final designs for construction must be prepared by a registered Professional Engineer using the actual conditions of the proposed site.
- Final wall design must address both internal and external drainage and shall be evaluated by the Professional Engineer who is responsible for the wall design.

| | |
|--------------|--------------|
| DRAWN BY: | J. JOHNSON |
| APPROVED BY: | J. JOHNSON |
| DATE: | FEB. 7, 2015 |
| SHEET: | 1 of 1 |

| | |
|--------|---|
| TITLE: | FORCE PROTECTION COPING WITH J-BOLTS |
| FILE: | FS Coping w Force Protection 020715.dwg |

REDI-ROCK™
 05481 US 31 SOUTH, CHARLEVOIX, MI 49720
 (866) 222-8400 ext 3010 • www.redi-rock.com